



R. Layfield
301-289-8493
Ocean City

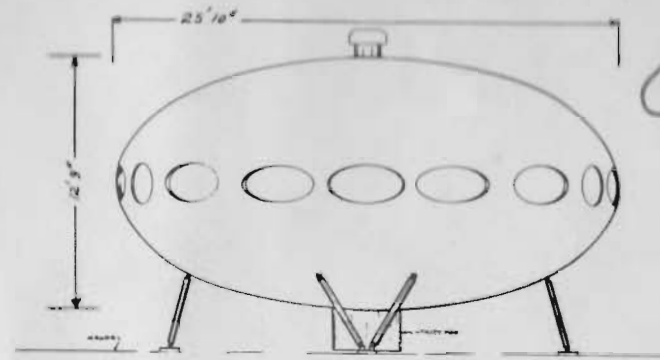


ELEVATION

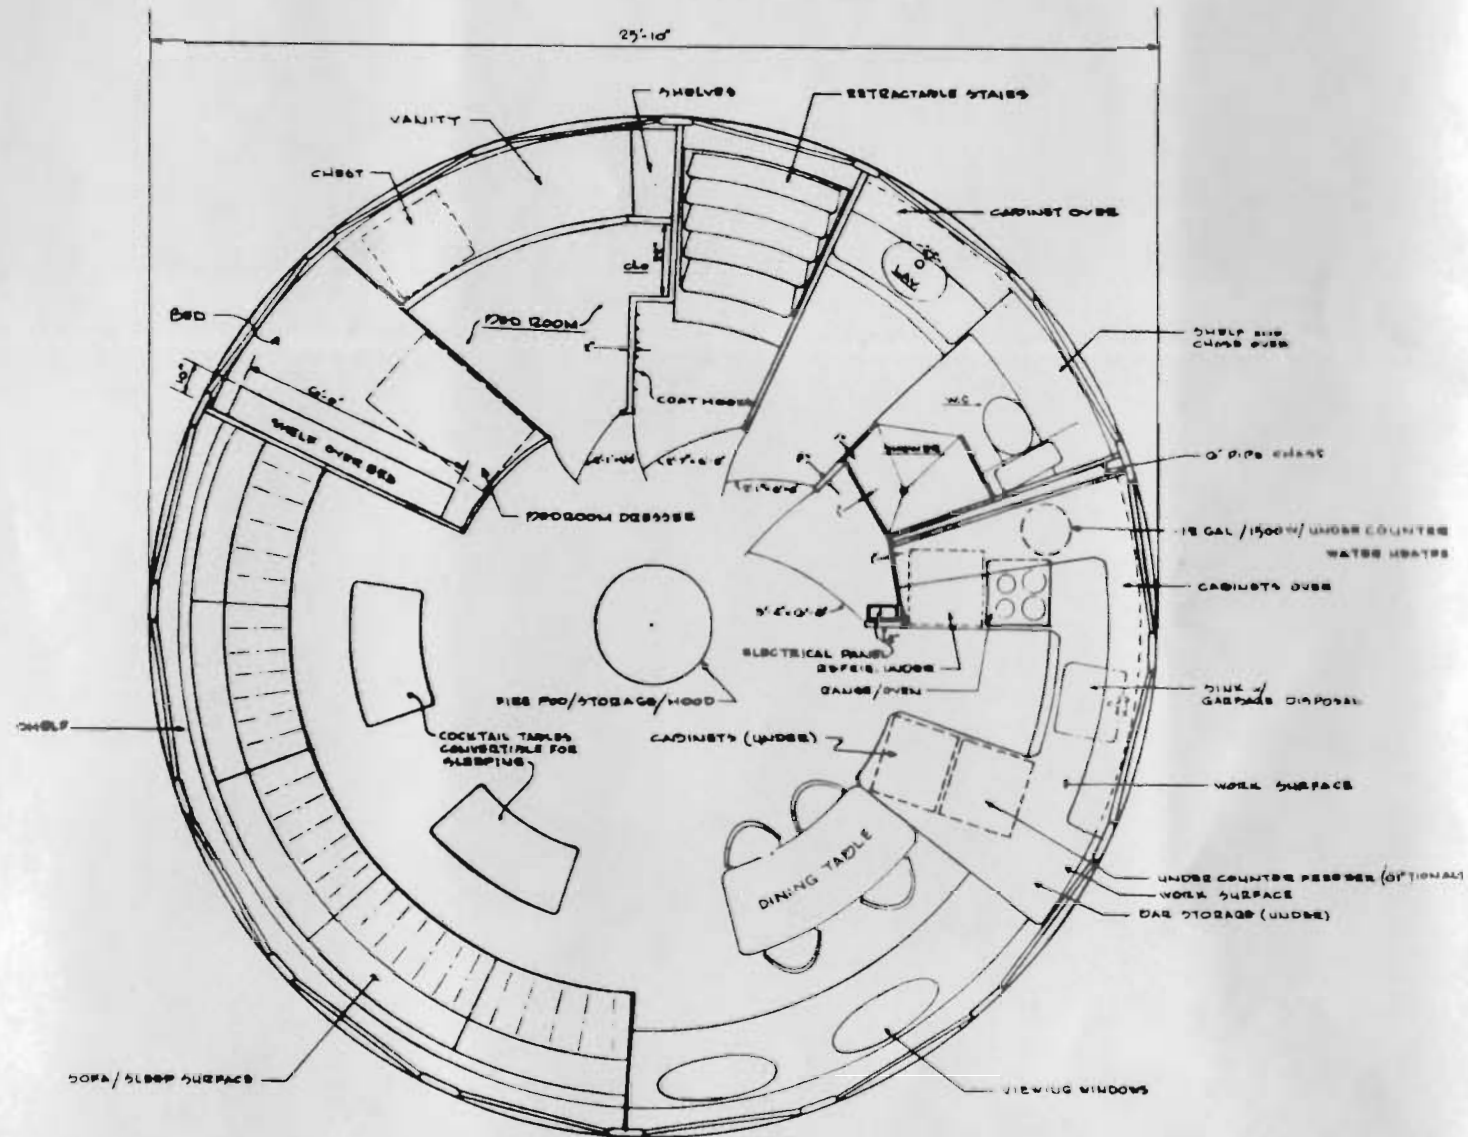

FLOOR PLAN

FUTURO II
 VACATION
 HOUSE

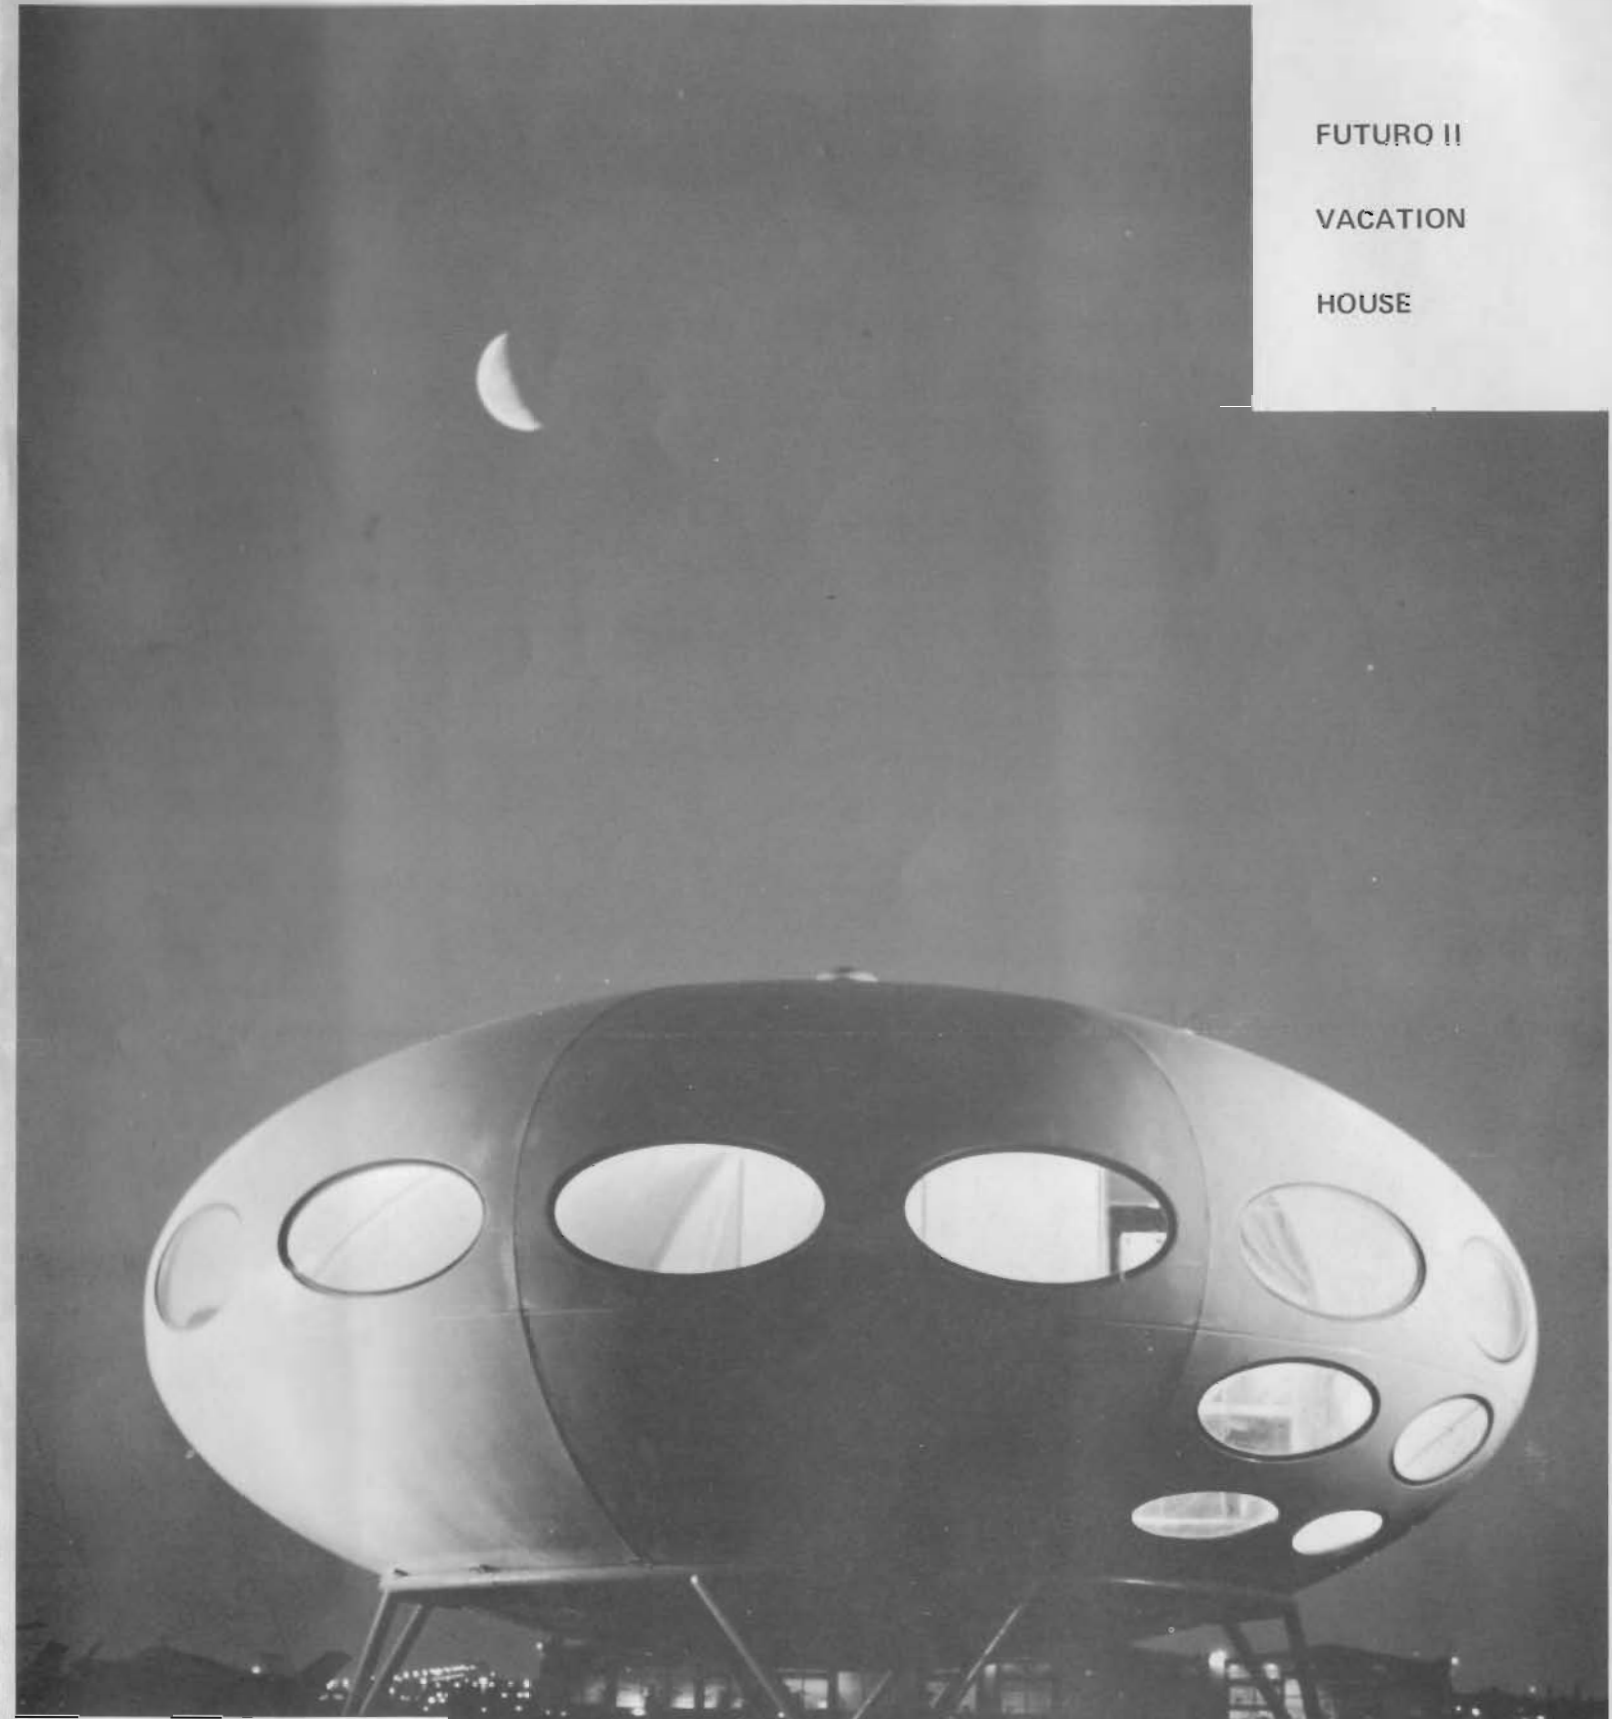

FUTURO CORPORATION
 1900 RITTENHOUSE SQUARE
 PHILADELPHIA, PA. 19103

(215) PE 6-4900

